
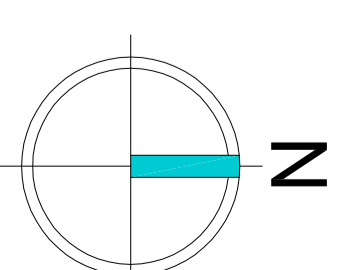


GOOLE ROAD | SNAITH

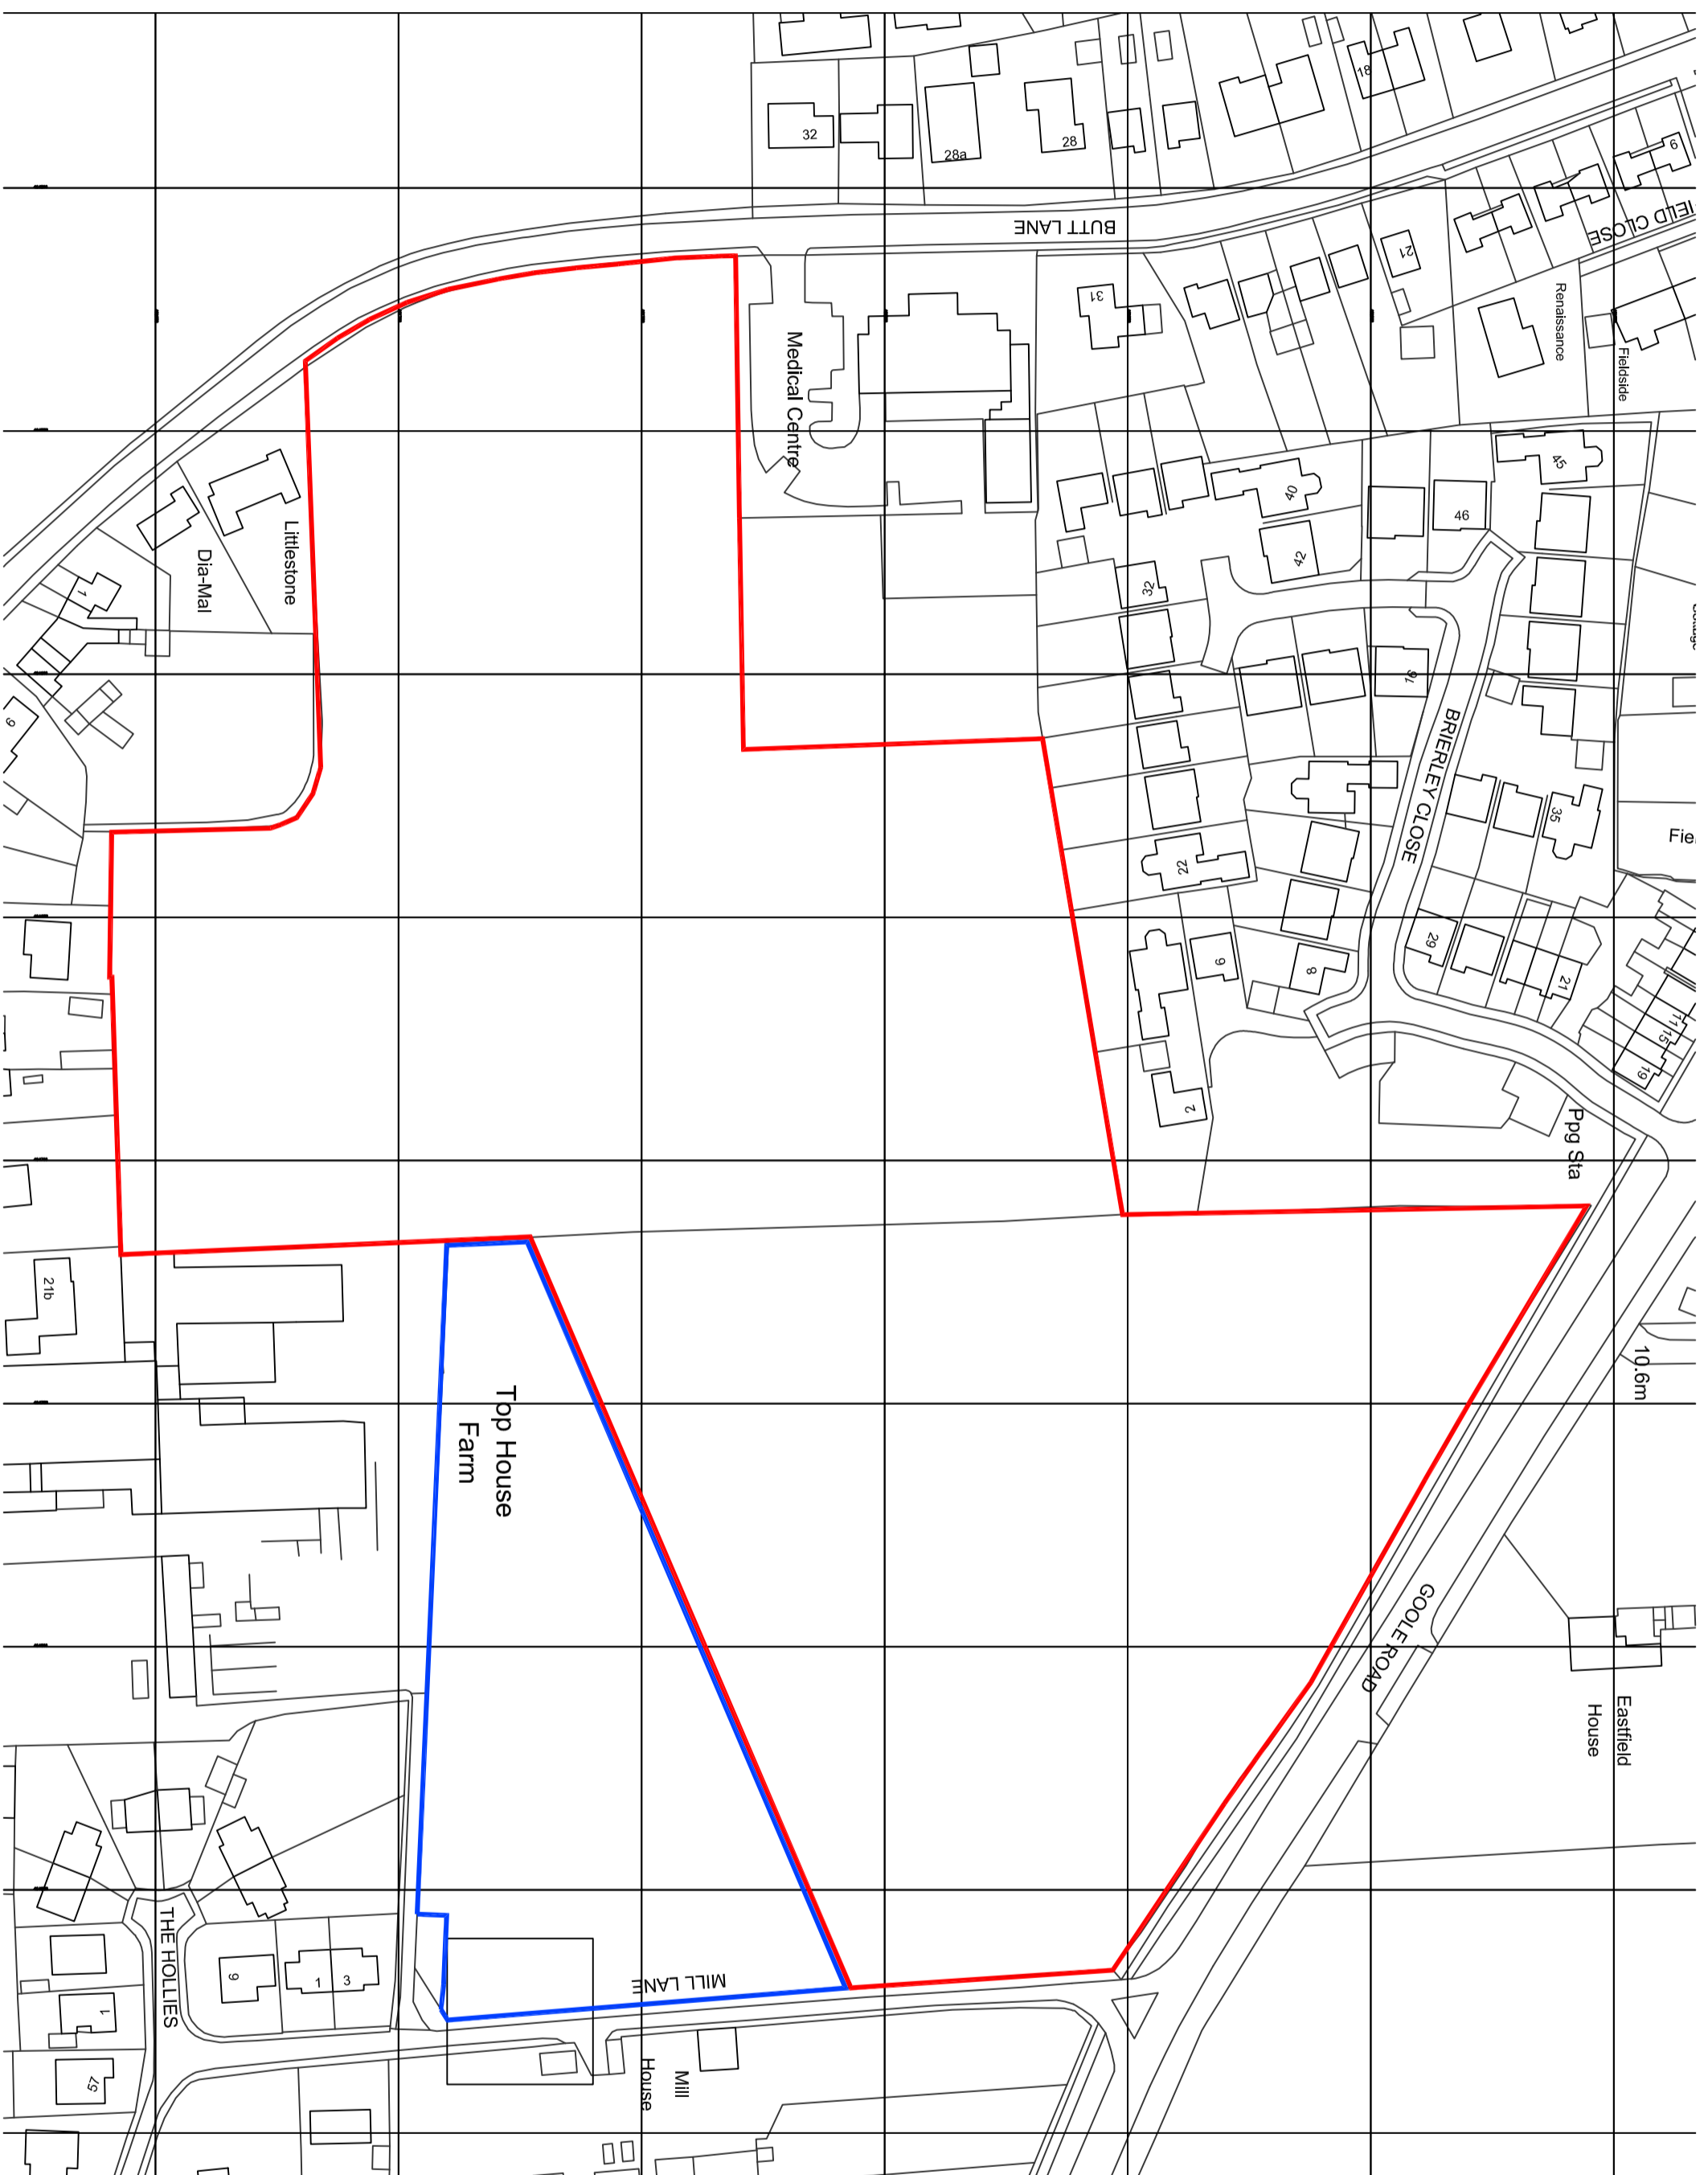

Revision notes:		
Rev.	Date:	Revision:
-	-	-

Drawing Number:
1532:02

Client:
Harroon Homes Ltd

Project:
Goole Road, Snaith

Drawing Title:
Location Plan

Date:
27.10.15

Scale @ A2:
1:1250

Revision:
-

